


NOTE:
DIMENSIONS ARE IN METERS
SCALE = 1/125

UNLESS OTHERWISE SPECIFIED:		NAME	DATE
DIMENSIONS ARE IN INCHES	DRAWN	AW	12-21-10
TO BE USED:	CHECKED		
FRACTIONS: 1/8, 1/4, 3/8, 1/2, 5/8, 3/4, 7/8	ENCL APPS		
TWO PLACE DECIMAL	ENCL APPS		
THREE PLACE DECIMAL	ENCL APPS		
INTERIOR GEOMETRIC	ENCL APPS		
TOLERANCES PER:	ENCL APPS		
AS BUILT	ENCL APPS		
USED ON	ENCL APPS		
APPLICATION	ENCL APPS		

TITLE: 10 UNIT PLANT FOR POLAND
 SIZE: DWG. NO. 100000001
E Gen Plant II
 SCALE: 1:2 WEIGHT: SHEET 1 OF 2

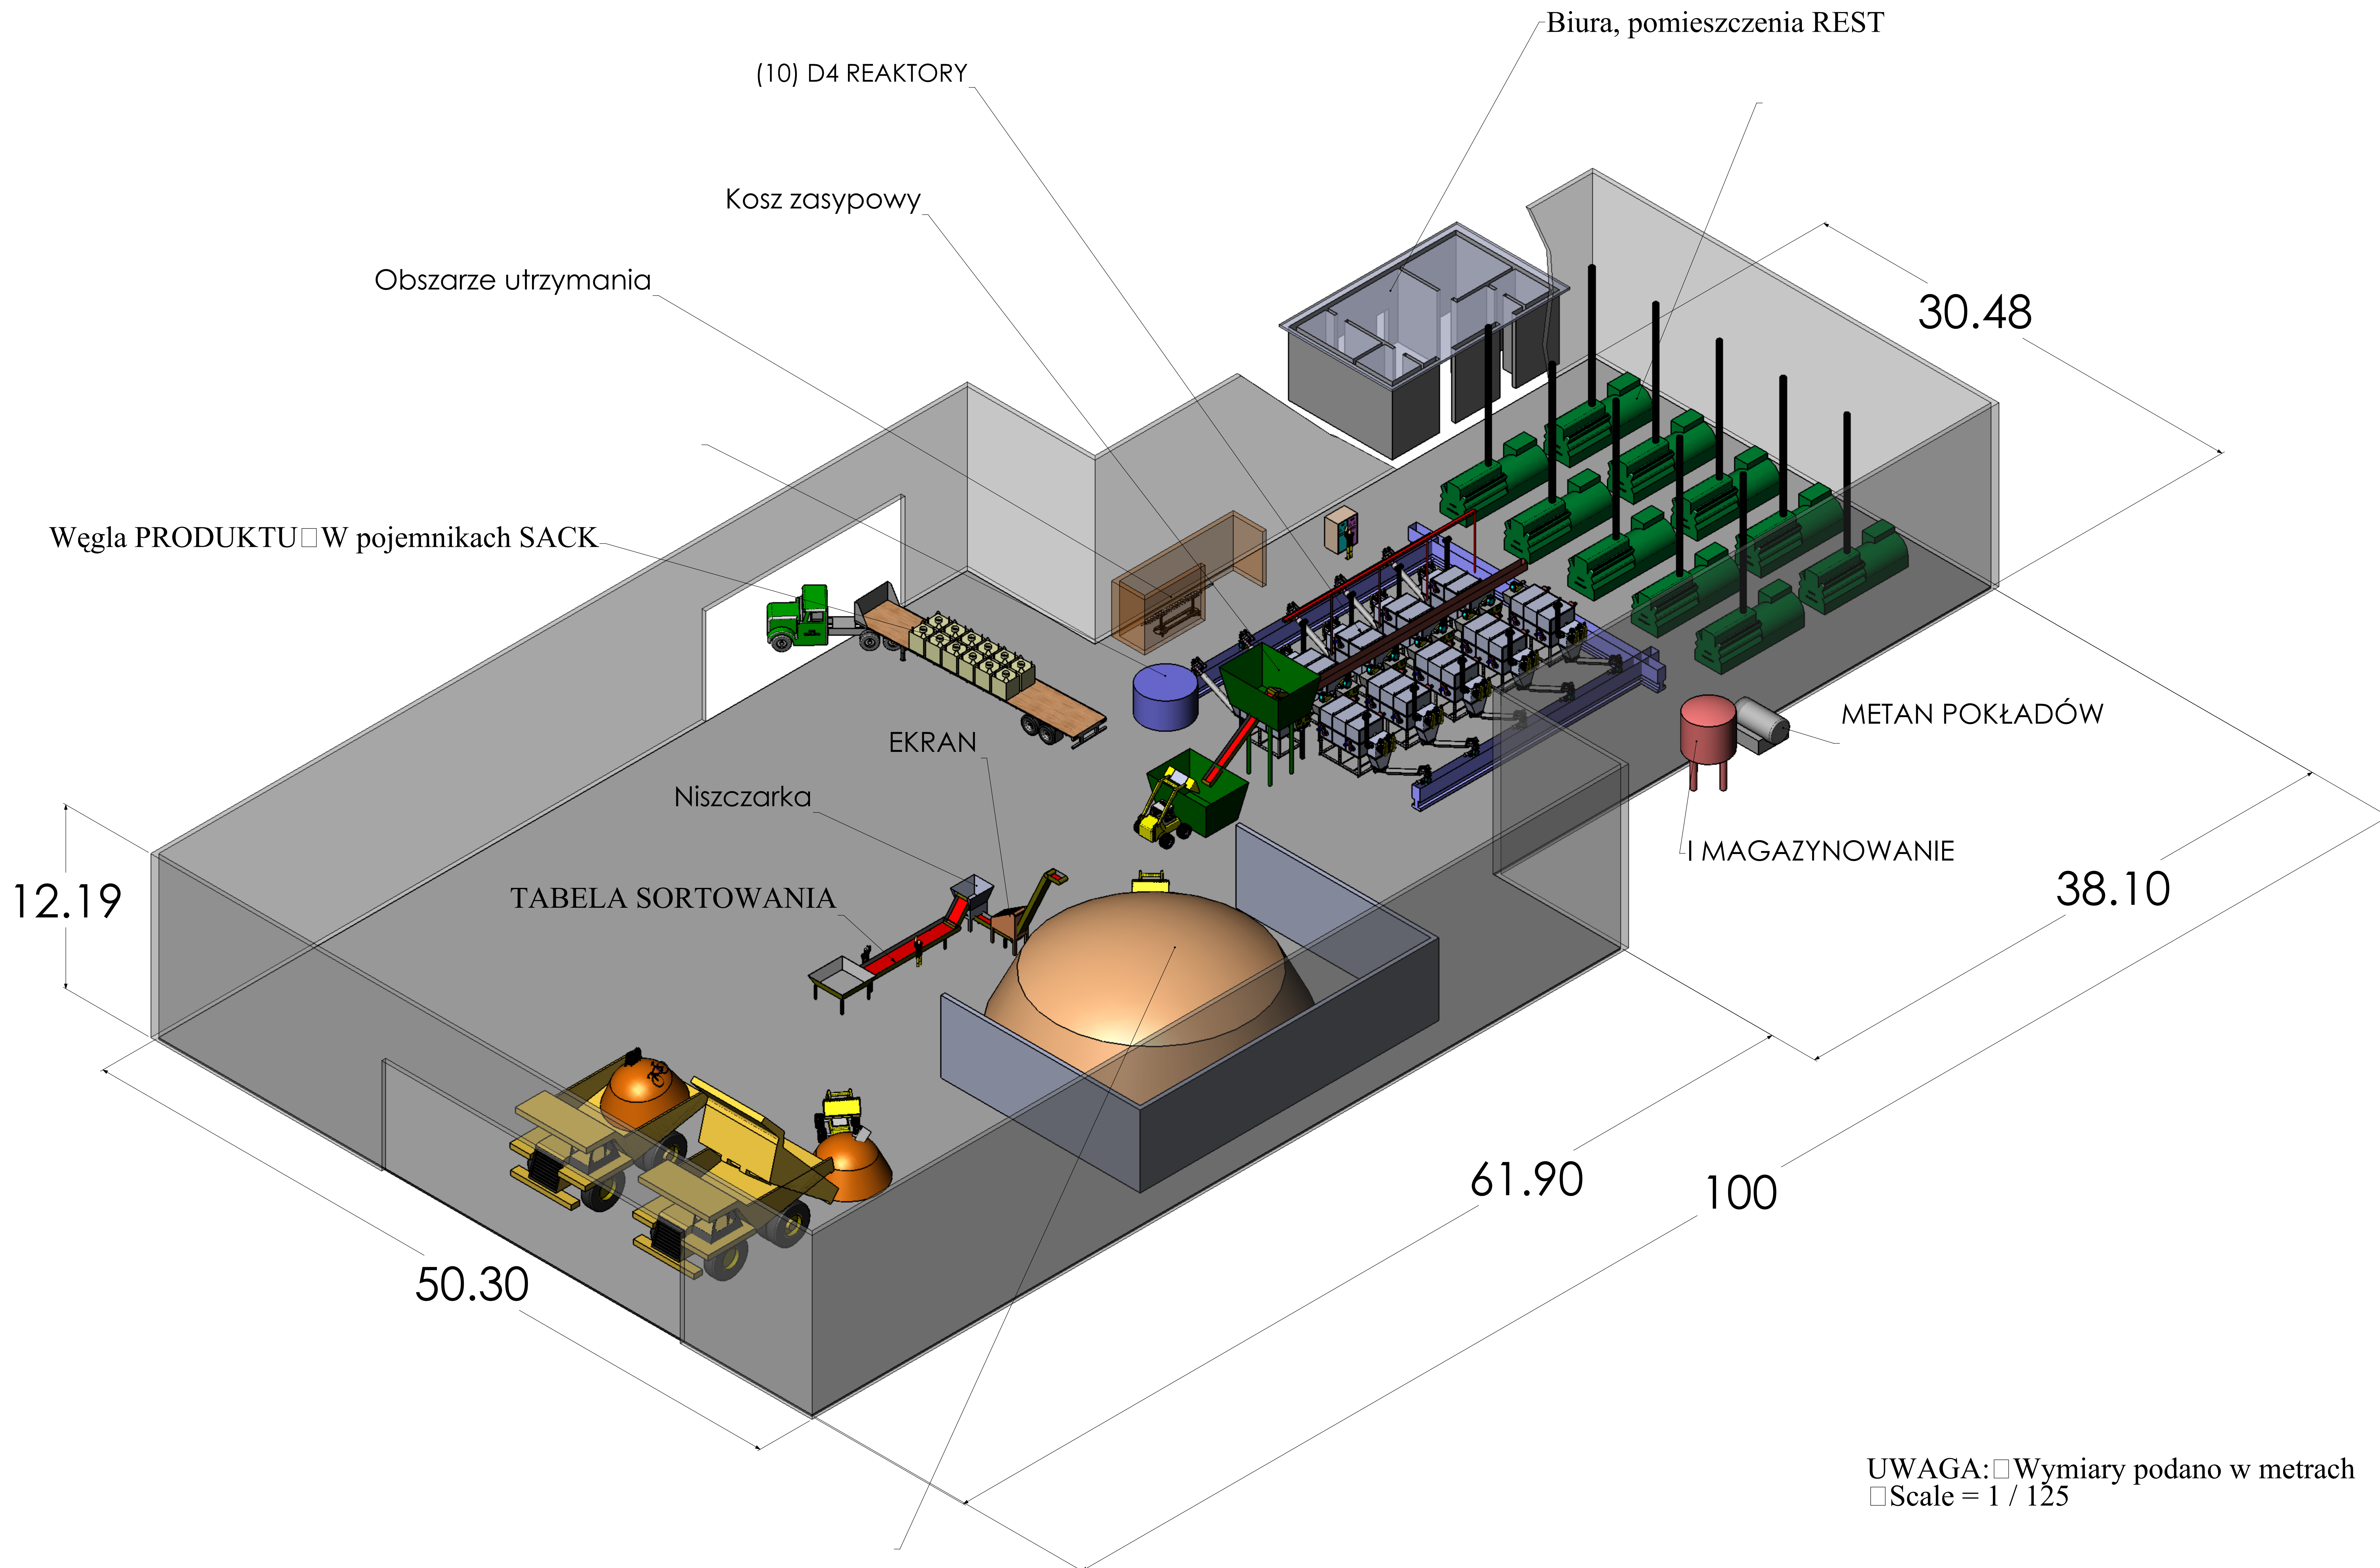

UWAGA: □ Wymiary podano w metrach
 □ Scale = 1 / 125

NO.	DESCRIPTION	DATE	BY	CHKD.
1	ISSUED FOR PERMIT	12-21-10	AW	
2	FOR CONSTRUCTION			
3	AS BUILT			

UNLESS OTHERWISE SPECIFIED:
 DIMENSIONS ARE IN INCHES
 TO BE USED:
 FRACTIONS: 1/8" INCREMENTS
 DECIMALS: 0.0001 INCREMENTS
 TOLERANCES:
 FURNISHING: ±0.0001
 MILLING: ±0.0005
 TURNING: ±0.0005
 DRILLING: ±0.0015
 HOLE POSITION: ±0.0015
 HOLE DIA: ±0.0015
 HOLE DIA: ±0.0015
 HOLE DIA: ±0.0015

TITLE: 10 bloku NA POLSKA
 SIZE: DWG. NO. 1
 E Gen Plant II
 SCALE: 1:2 WEIGHT: SHEET 2 OF 2